


NOTES

1. Retaining wall drains to connect and discharge to each adjacent manhole.
2. Drain behind retaining walls to have siltsok over novafllo pipe.
3. All catchpit leads to be 150mmØ uPVC SN16, unless noted otherwise.

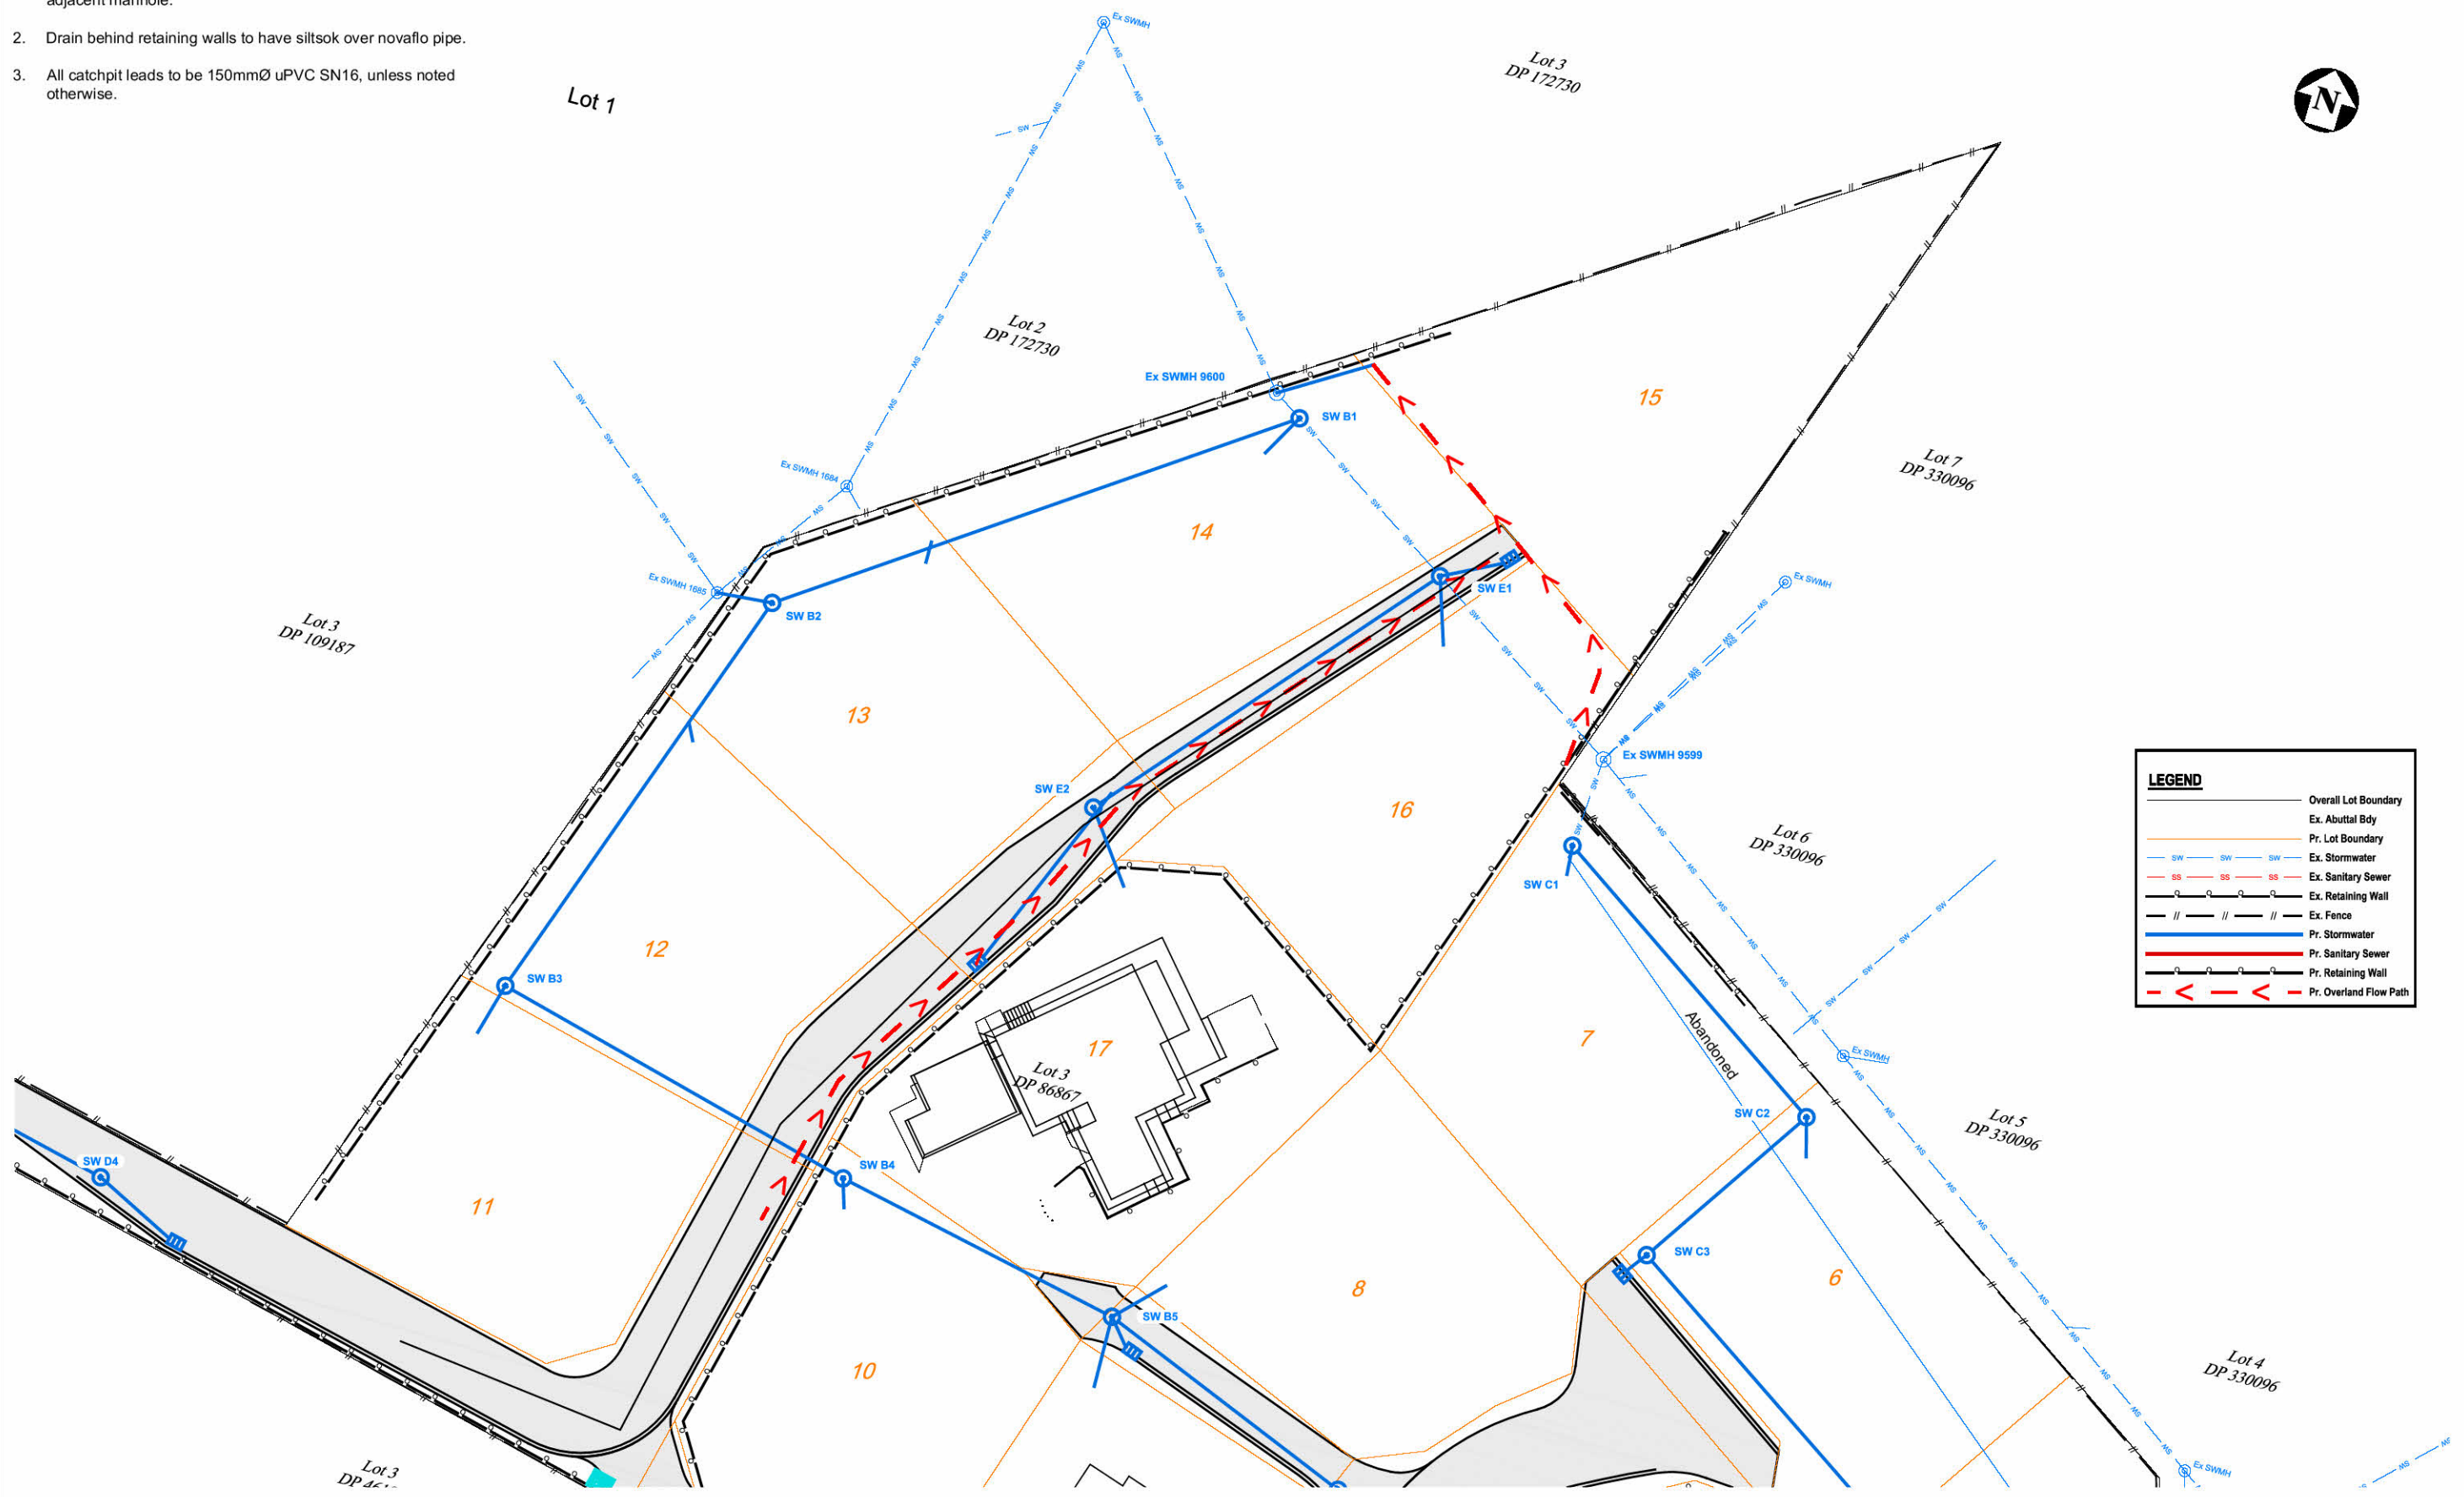

LEGEND

	Overall Lot Boundary
	Ex. Abuttal Bdy
	Pr. Lot Boundary
	Ex. Stormwater
	Ex. Sanitary Sewer
	Ex. Retaining Wall
	Ex. Fence
	Pr. Stormwater
	Pr. Sanitary Sewer
	Pr. Retaining Wall
	Pr. Overland Flow Path

No.	Revision Details	Date	No.	Revision Details	Date
B	Minor Drainage Realignments	26.1.16			
A	Issued for Engineering Approval	30.11.15			

Design	P.K.
Survey	C & R SURVEYORS LTD
Drawn	DGH
Checked	PK
Date	JULY 2015
Scale	1:250 (A1), 1:500 (A3)
CAD Filename	00654 RC-400s

Job Title:
RIDGEVIEW HOLDINGS LTD
130-132 HIBISCUS COAST HIGHWAY &
2 MATIJA PLACE
RED BEACH

K Kibblewhite
 Engineering Consultants Ltd.
 Consulting Civil & Structural Engineers

peter@kibblewhite.co.nz
 ph 09 421 0676
 fax 09 421 0678
 mob 0274 521 552

Drawing Title:
OVERLAND FLOW PATHS
DETAIL PLAN
SHEET 1 OF 1

File No.	Rev.	Sheet No.
887	B	C430