


E	Amended Private Watermain Layout	11.1.15			
D	Issued for Engineering Approval	30.11.15			
C	Watermain locations amended	9.11.15			
B	Electricity Duct Added	5.10.15			
A	Initial Issue	30.8.15	F	Revised Watermain Layout	26.1.15
No.	Revision Details	Date	No.	Revision Details	Date


Design P.K.
 Survey C & R SURVEYORS LTD
 Drawn DGH
 Checked PK
 Date JULY 2015
 Scale 1:500 (A1), 1:1000 (A3)
 CAD Filename 00654 RC-500s

Job Title:
RIDGEVIEW HOLDINGS LTD
130-132 HIBISCUS COAST HIGHWAY &
2 MATIJA PLACE
RED BEACH


Kibblewhite
 Engineering Consultants Ltd.
 Consulting Civil & Structural Engineers
 peter@kibblewhite.co.nz
 ph 09 421 0676
 fax 09 421 0678
 mob 0274 521 552

Drawing Title:
WATER & SERVICES PLAN
OVERALL PLAN
SHEET 1 OF 4

File No.	Rev.	Sheet No.
887	F	C501

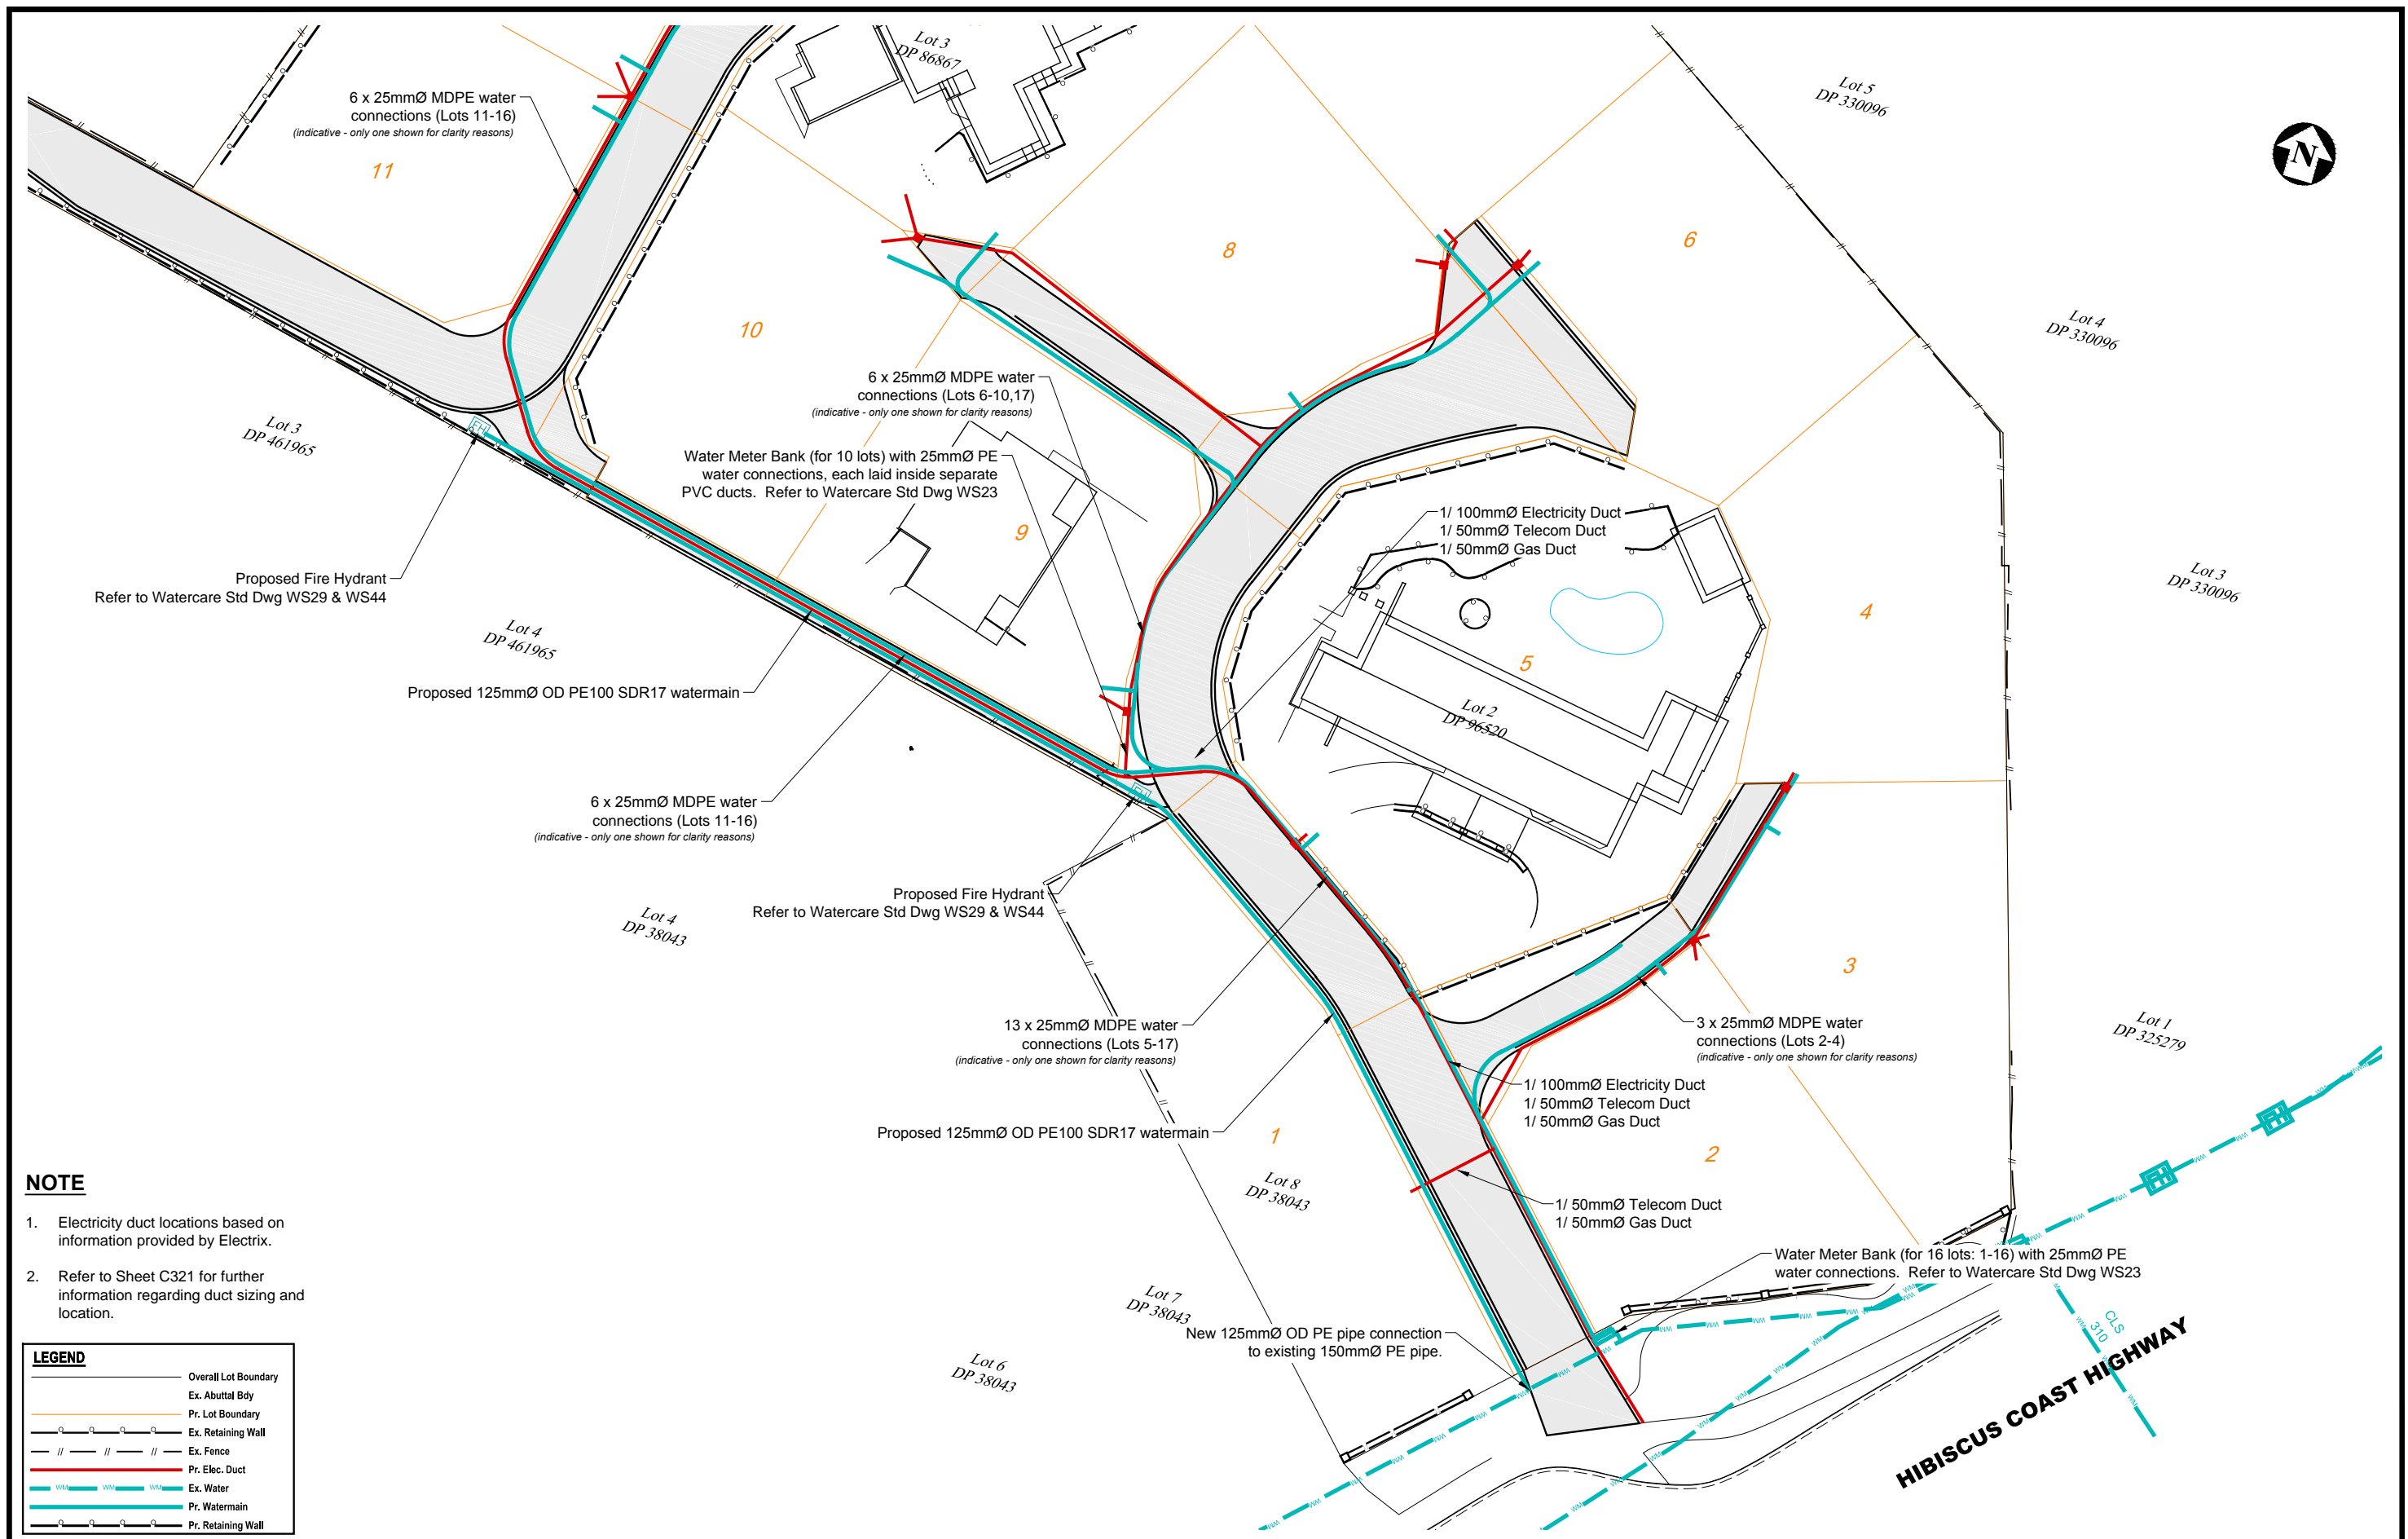

NOTE

- Electricity duct locations based on information provided by Electrix.
- Refer to Sheet C321 for further information regarding duct sizing and location.

LEGEND

	Overall Lot Boundary
	Ex. Abuttal Bdy
	Pr. Lot Boundary
	Ex. Retaining Wall
	Ex. Fence
	Pr. Elec. Duct
	Ex. Water
	Pr. Watermain
	Pr. Retaining Wall


E	Amended Private Watermain Layout	11.1.15			
D	Issued for Engineering Approval	30.11.15			
C	Watermain locations amended	9.11.15			
B	Electricity Duct Added	5.10.15			
A	Initial Issue	30.8.15	F	Revised Watermain Layout	26.1.15
No.	Revision Details	Date	No.	Revision Details	Date

Design P.K.
 Survey C & R SURVEYORS LTD
 Drawn DGH
 Checked PK
 Date JULY 2015
 Scale 1:250 (A1), 1:500 (A3)
 CAD Filename 00654 RC-500s

Job Title.
RIDGEVIEW HOLDINGS LTD
130-132 HIBISCUS COAST HIGHWAY &
2 MATIJA PLACE
RED BEACH

KC
 Kibblewhite
 Engineering Consultants Ltd.
 Consulting Civil & Structural Engineers
 peter@kibblewhite.co.nz
 ph 09 421 0676
 fax 09 421 0678
 mob 0274 521 552

Drawing Title. WATER & SERVICES PLAN		
DETAIL PLAN		
SHEET 2 OF 4		
File No. 887	Rev. F	Sheet No. C502

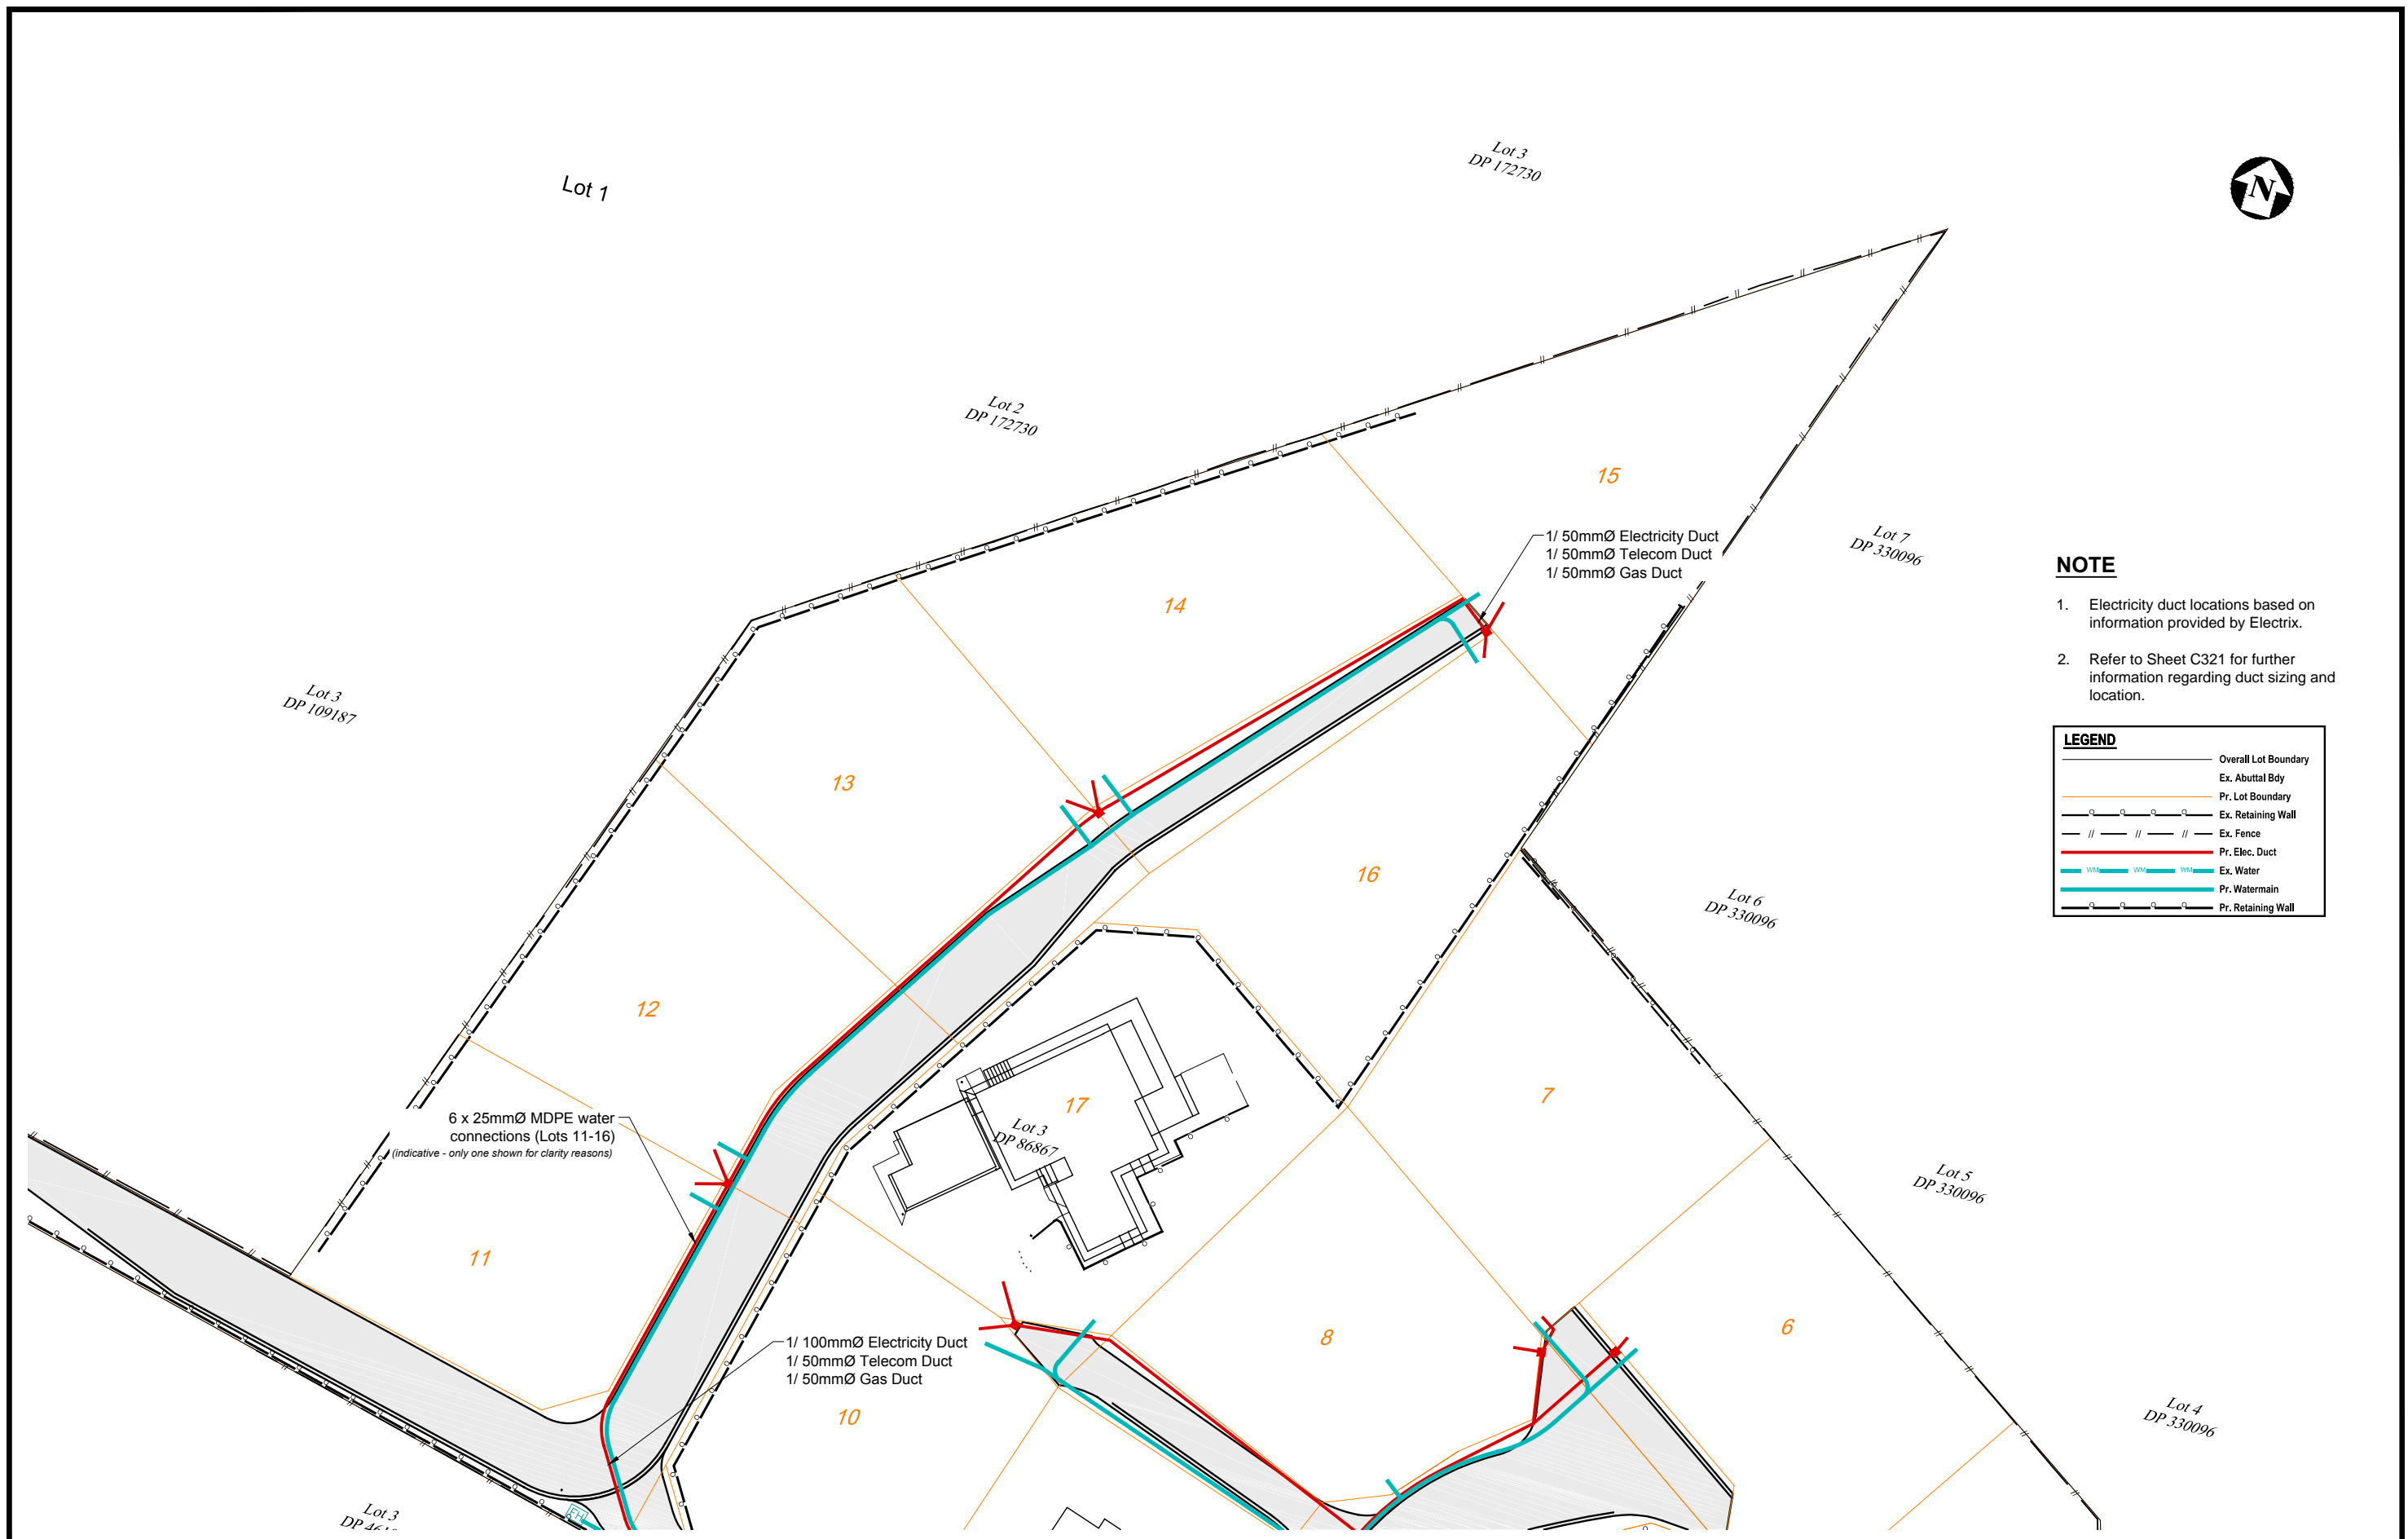

- NOTE**
- Electricity duct locations based on information provided by Electrix.
 - Refer to Sheet C321 for further information regarding duct sizing and location.

LEGEND

	Overall Lot Boundary
	Ex. Abuttal Bdy
	Pr. Lot Boundary
	Ex. Retaining Wall
	Ex. Fence
	Pr. Elec. Duct
	Ex. Water
	Pr. Watermain
	Pr. Retaining Wall

6 x 25mmØ MDPE water connections (Lots 11-16)
(indicative - only one shown for clarity reasons)

1/ 50mmØ Electricity Duct
1/ 50mmØ Telecom Duct
1/ 50mmØ Gas Duct

1/ 100mmØ Electricity Duct
1/ 50mmØ Telecom Duct
1/ 50mmØ Gas Duct

E	Amended Private Watermain Layout	11.1.15			
D	Issued for Engineering Approval	30.11.15			
C	Watermain locations amended	9.11.15			
B	Electricity Duct Added	5.10.15			
A	Initial Issue	30.8.15	F	Revised Watermain Layout	26.1.15
No.	Revision Details	Date	No.	Revision Details	Date


Design P.K.
Survey C & R SURVEYORS LTD
Drawn DGH
Checked PK
Date JULY 2015
Scale 1:250 (A1), 1:500 (A3)
CAD Filename 00654 RC-500s

Job Title:
RIDGEVIEW HOLDINGS LTD
130-132 HIBISCUS COAST HIGHWAY &
2 MATIJA PLACE
RED BEACH

KC Kibblewhite
Engineering Consultants Ltd.
Consulting Civil & Structural Engineers
peter@kibblewhite.co.nz
ph 09 421 0676
fax 09 421 0678
mob 0274 521 552

Drawing Title:
WATER & SERVICES PLAN
DETAIL PLAN
SHEET 3 OF 4

File No. 887	Rev. F	Sheet No. C503
------------------------	------------------	--------------------------

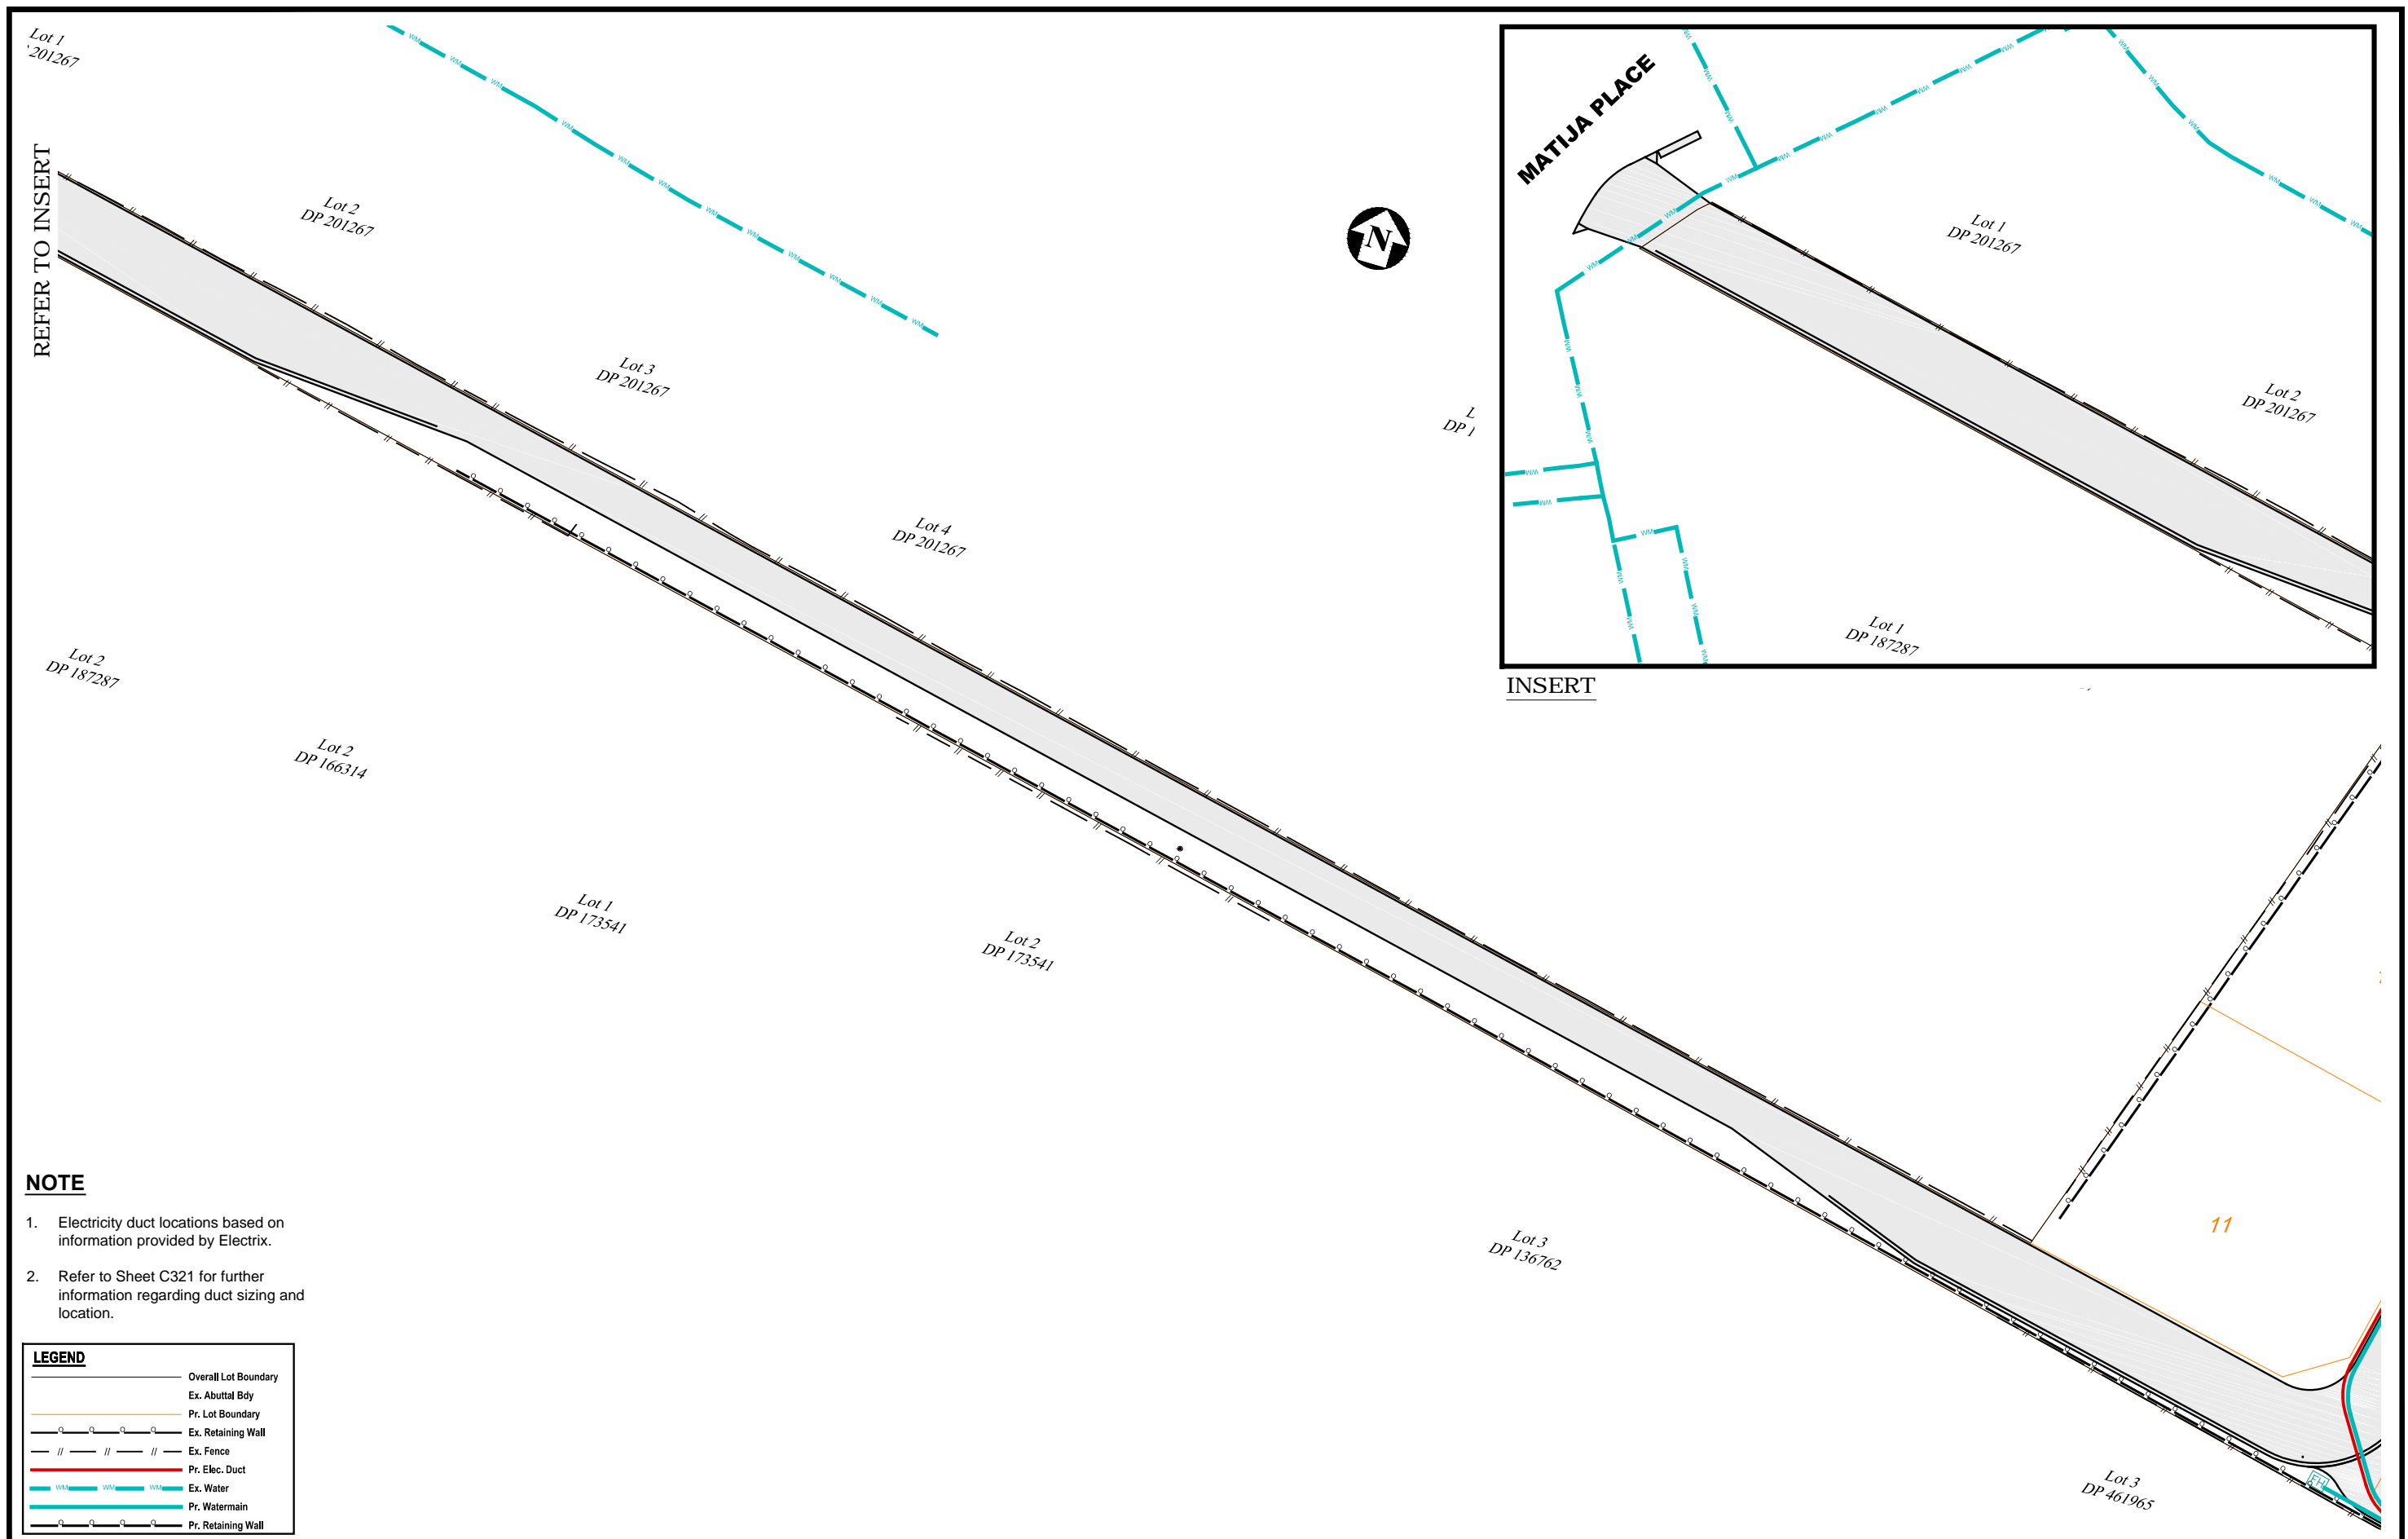

REFER TO INSERT

INSERT

- NOTE**
1. Electricity duct locations based on information provided by Electrix.
 2. Refer to Sheet C321 for further information regarding duct sizing and location.

LEGEND	
	Overall Lot Boundary
	Ex. Abuttal Bdy
	Pr. Lot Boundary
	Ex. Retaining Wall
	Ex. Fence
	Pr. Elec. Duct
	Ex. Water
	Pr. Watermain
	Pr. Retaining Wall

E	Amended Private Watermain Layout	11.1.15			
D	Issued for Engineering Approval	30.11.15			
C	Watermain locations amended	9.11.15			
B	Electricity Duct Added	5.10.15			
A	Initial Issue	30.8.15	F	Revised Watermain Layout	26.1.15
No.	Revision Details	Date	No.	Revision Details	Date

Design	P.K.
Survey	C & R SURVEYORS LTD
Drawn	DGH
Checked	PK
Date	JULY 2015
Scale	1:250 (A1), 1:500 (A3)
CAD Filename	00654 RC-500s

Job Title.
RIDGEVIEW HOLDINGS LTD
130-132 HIBISCUS COAST HIGHWAY &
2 MATIJA PLACE
RED BEACH

Kibblewhite
Engineering Consultants Ltd.
Consulting Civil & Structural Engineers

peter@kibblewhite.co.nz
 ph 09 421 0676
 fax 09 421 0678
 mob 0274 521 552

Drawing Title. WATER & SERVICES PLAN DETAIL PLAN SHEET 4 OF 4		
File No. 887	Rev. F	Sheet No. C504